



# OBJECT 1

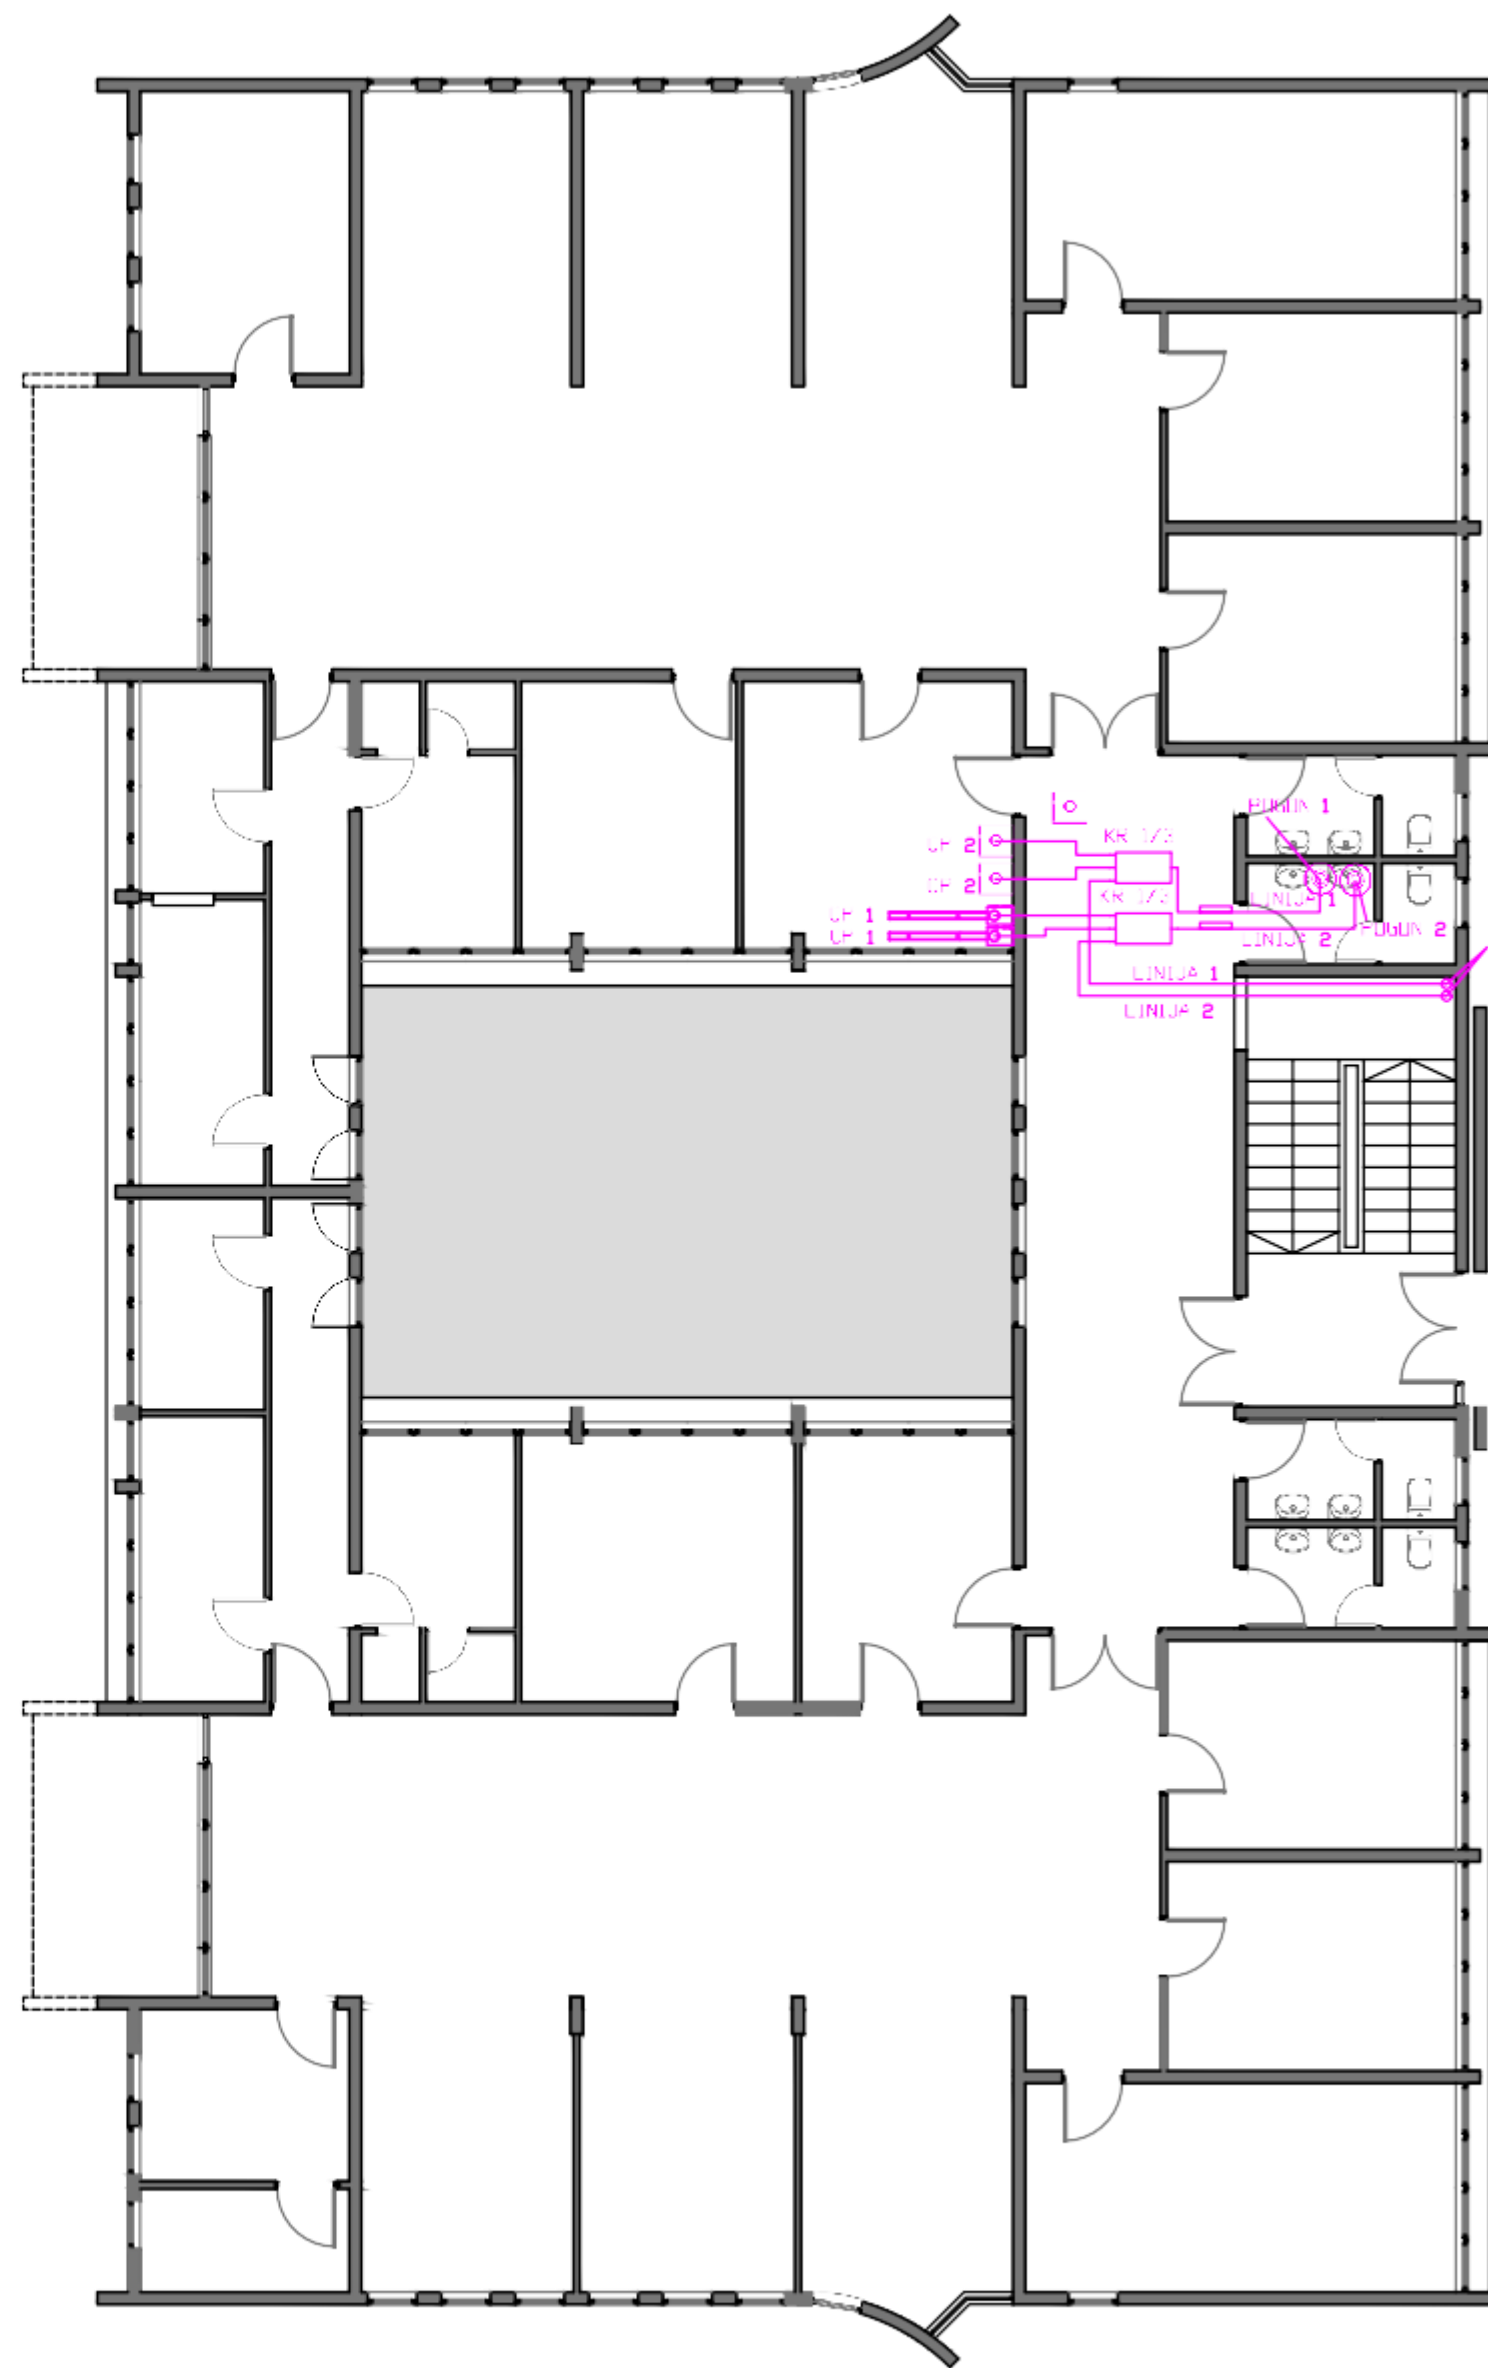

## LEGENDA:

- CP 2 FINAL STATION
- - - - - TUBELINE FI 150
- ○ BREAKTHROUGH
- ⊗ PROPULSION
- □ THREE-WAY SWITCH
- ⊞ LABORATORY SLIDING STATION

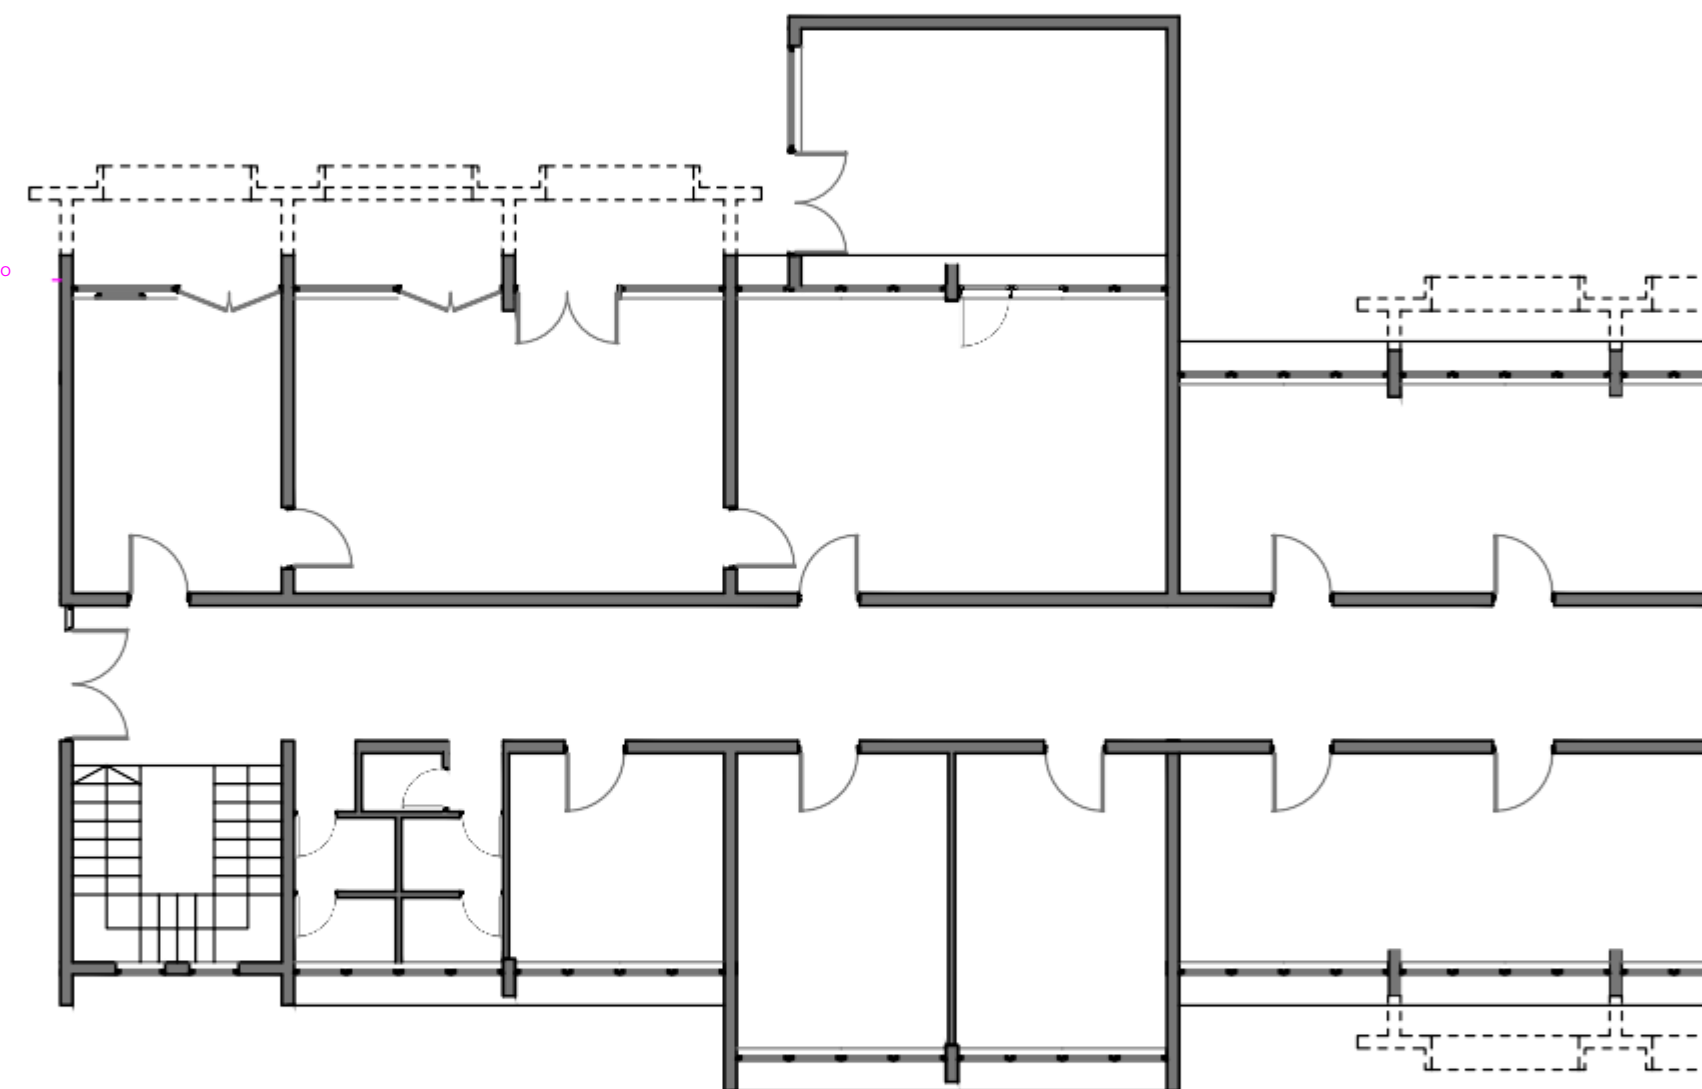

## BASEMENT